




© This drawing is copyright and must not be reproduced or used for any other purpose without the permission of LHL Group Ltd. Figure dimensions only to be taken from this drawing. Do not scale. If in doubt ask.

THE DESIGN HAS BEEN ASSESSED BY THE LHL GROUP DESIGN TEAM. SIGNIFICANT RISKS OR UNUSUAL HAZARDS ARE AS IDENTIFIED BELOW:

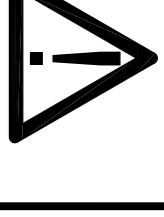

Ref: Risk/Hazard

• NONE

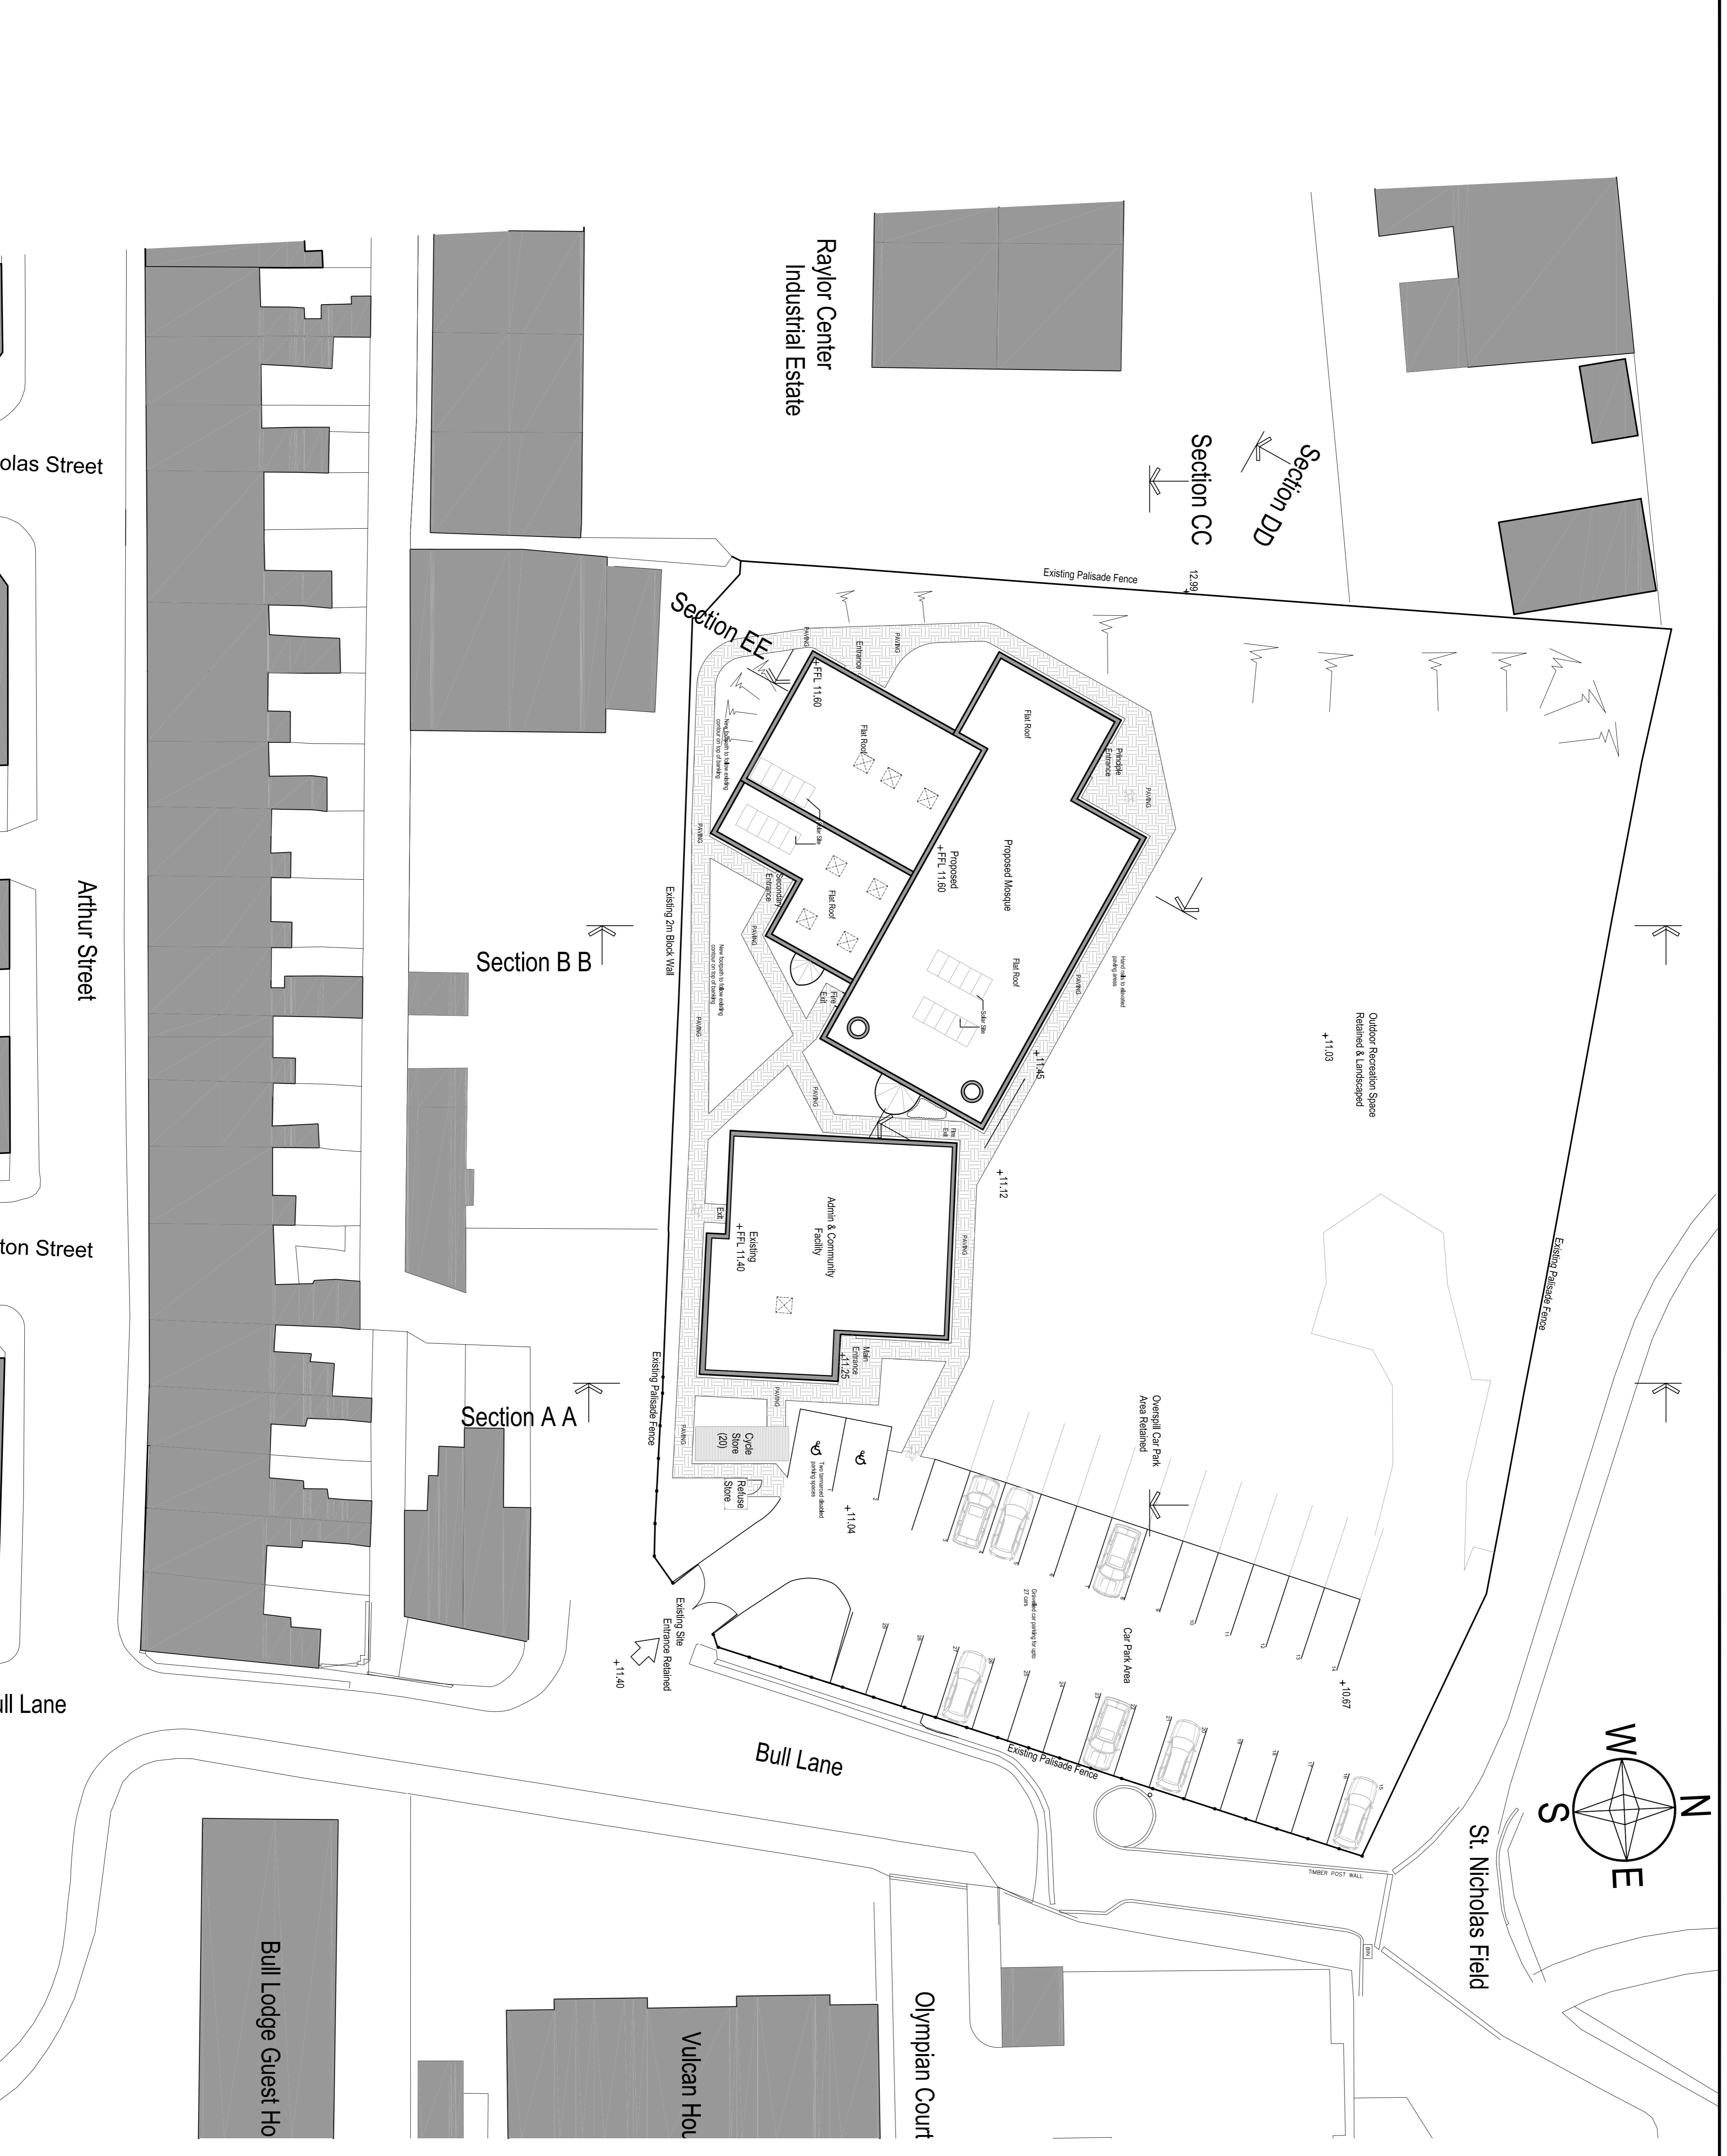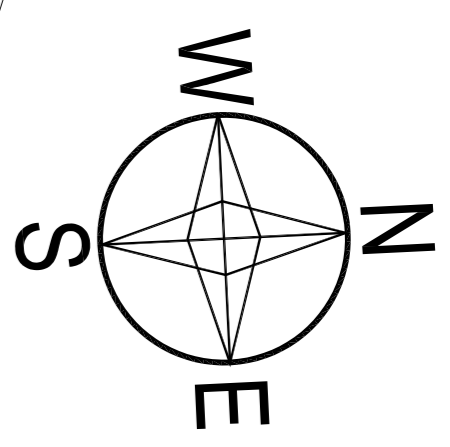

Rev	Date	Drawn	Description	Checked

LHL GROUP
 PROPERTY AND CONSTRUCTION CONSULTANTS
 W. www.lhlgroup.co.uk E. info@lhlgroup.co.uk
 The Choccolate Works, Bishopscroft Road, York, YO23 1DE
 T. 01904 690959 F. 01904 692028
 Offices also at Doncaster, Harrogate, Hull, Newcastle upon Tyne

PLANNING APP

Client: York Mosque & Islamic Center

Project: Bull Lane Mosque

Title: Proposed Site Plan

Scales: A1 - 1:200
 Drawn: Nadim Saig
 Checked: Julian Pasocki
 Date: June 2012
 Drawing No: Y-AP-2710-12-110