


© This drawing is copyright and must not be reproduced or used for any other purpose without the permission of LHL Group Ltd. Figured dimensions only to be taken from this drawing. Do not scale. If in doubt ask.

THE DESIGN HAS BEEN ASSESSED BY THE LHL GROUP DESIGN TEAM. SIGNIFICANT RISKS OR UNUSUAL HAZARDS ARE AS IDENTIFIED BELOW:



| Ref | Risk/Hazard |
|-----|-------------|
| -   | NONE        |

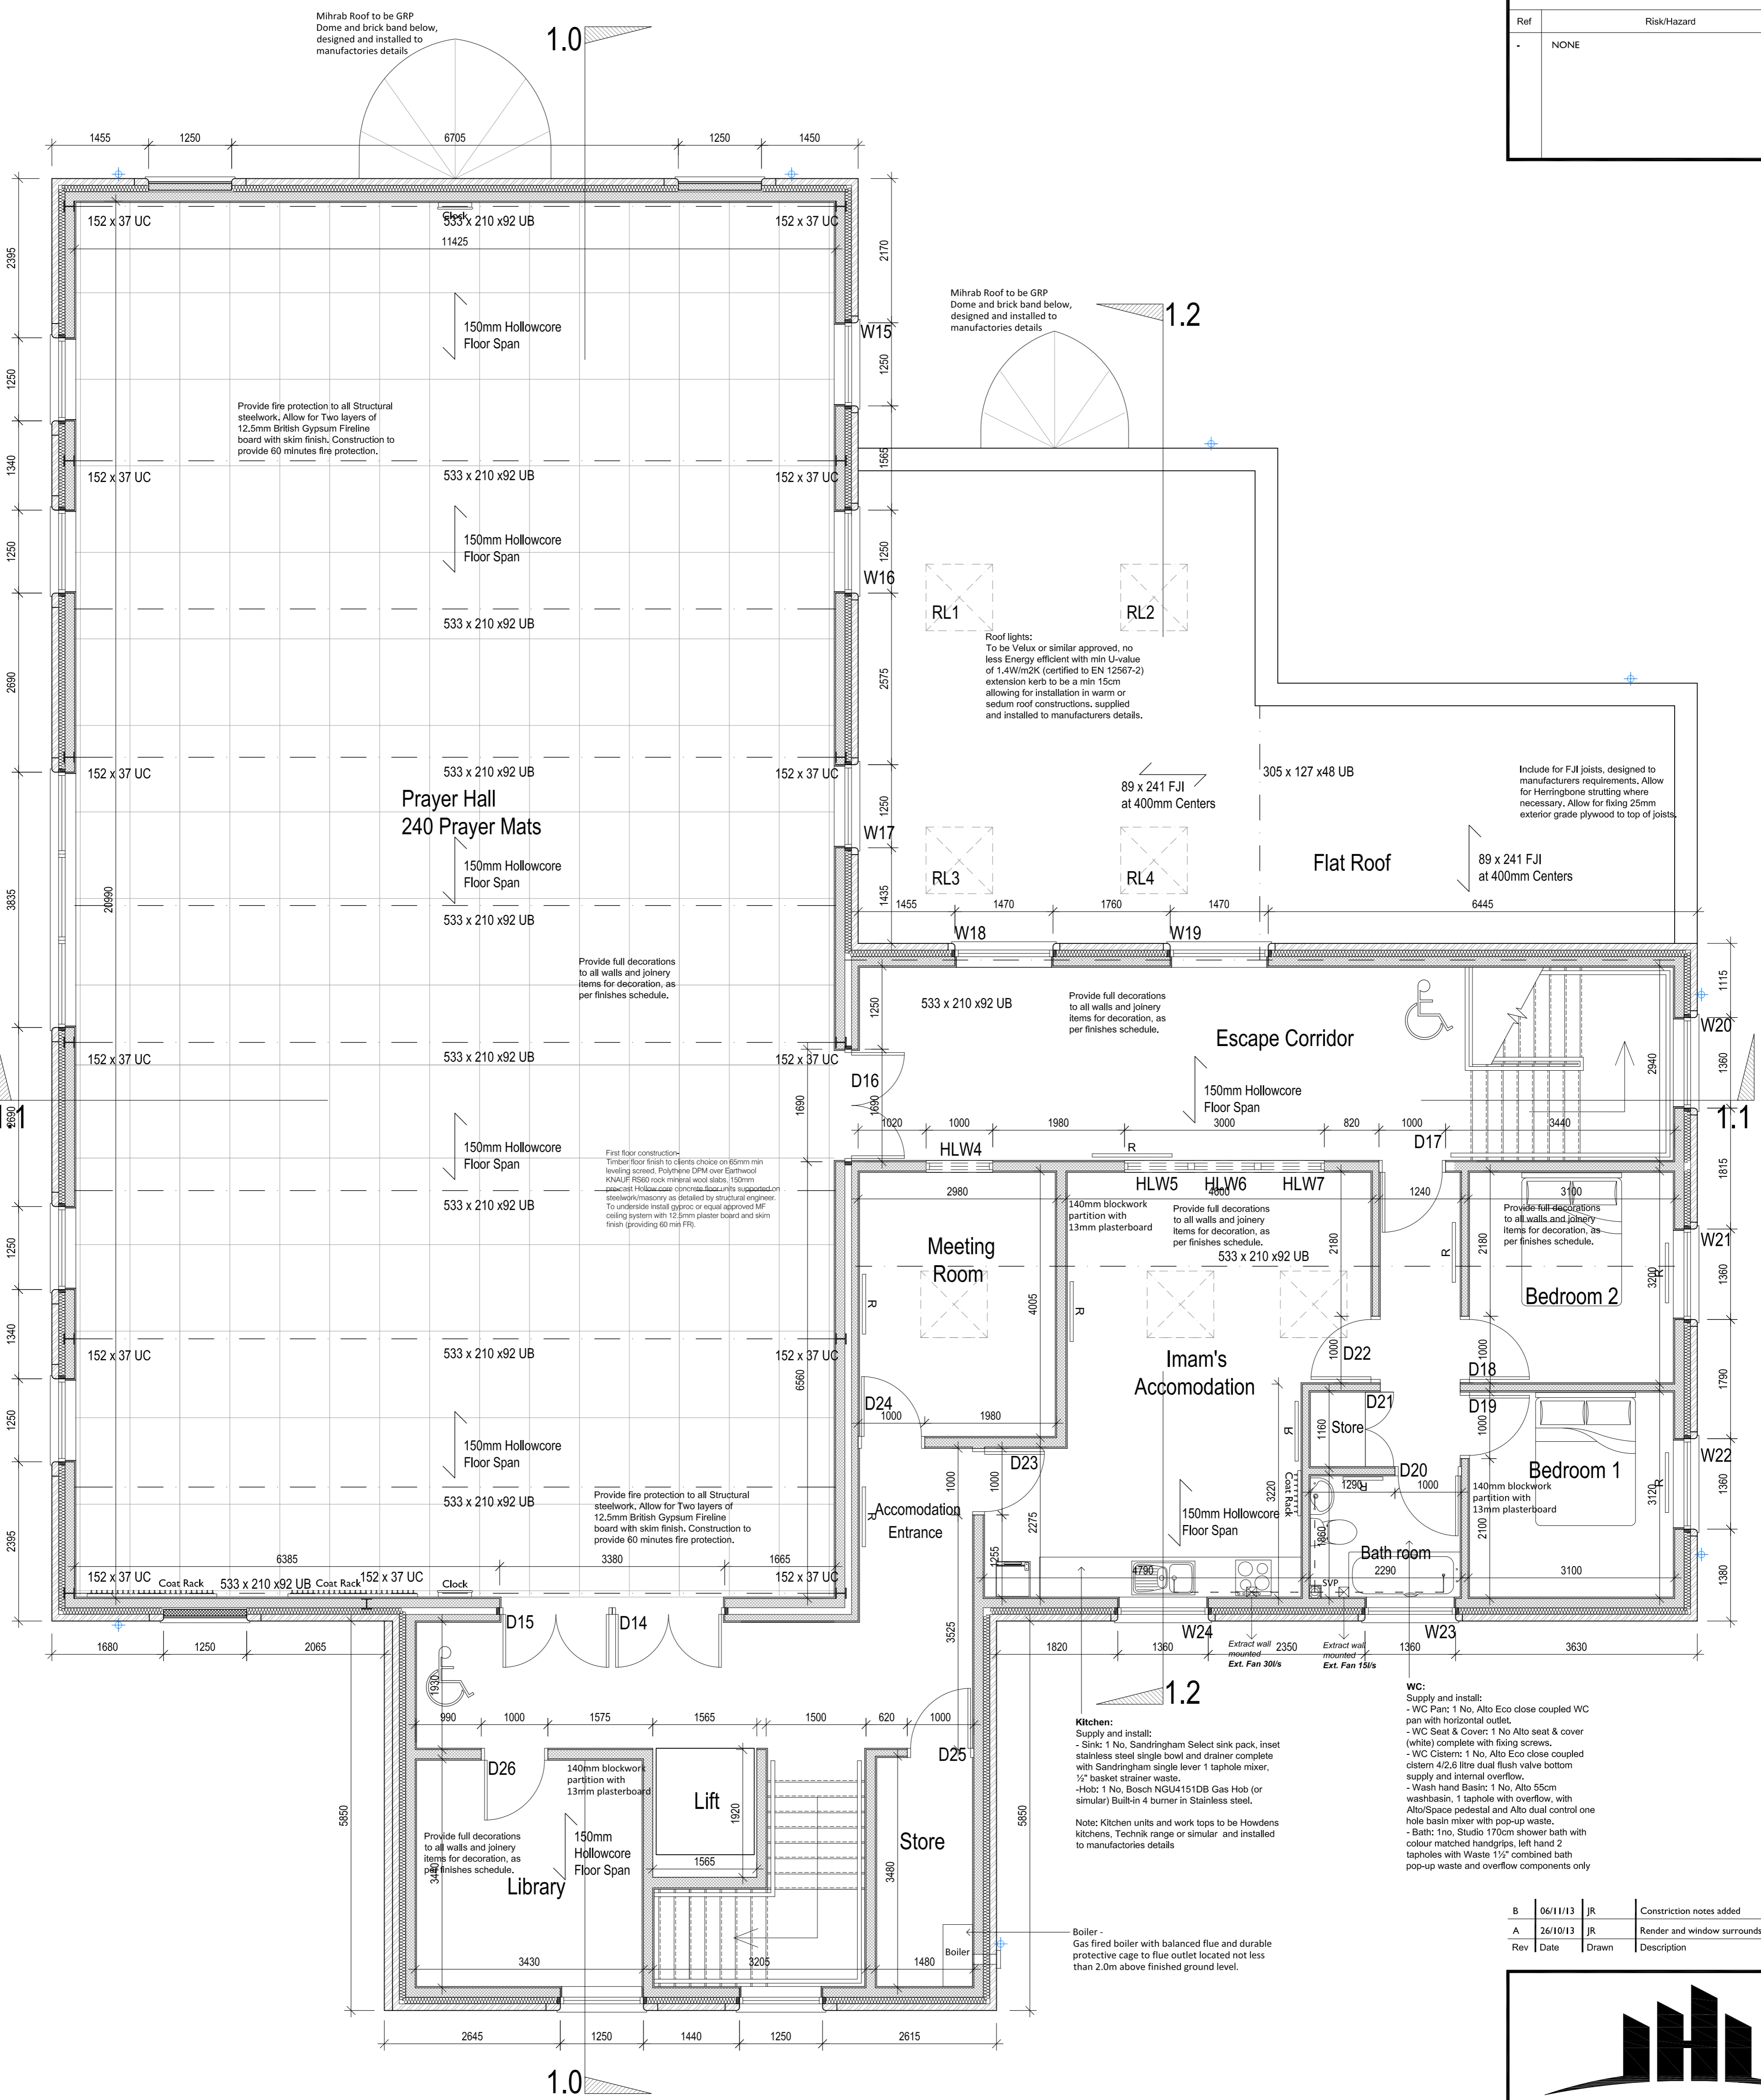

# First Floor Plan

|     |          |       |                                   |         |
|-----|----------|-------|-----------------------------------|---------|
| B   | 06/11/13 | JR    | Construction notes added          | -       |
| A   | 26/10/13 | JR    | Render and window surrounds added | -       |
| Rev | Date     | Drawn | Description                       | Checked |

**LHL GROUP**  
PROPERTY AND CONSTRUCTION CONSULTANTS

W. www.lhlgroup.co.uk E. info@lhlgroup.co.uk  
The Chocolate Works, Blagophorne Road, York, YO23 1DE  
T. 01904 690699 F. 01904 690208  
Offices also at Doncaster, Harrogate, Hull, Newcastle upon Tyne

## PRELIMINARY

|              |                              |
|--------------|------------------------------|
| Client:      | York Mosque & Islamic Center |
| Project:     | Bull Lane Mosque             |
| Title:       | Proposed FF Structural Plan  |
| Scales:      | A1 - 1:50/A3 - 1:100         |
| Drawn:       | JR                           |
| Checked:     |                              |
| Date:        | Oct 13                       |
| Drawing No.: | Y-AP-2710-12-201             |
| Rev:         | B                            |